



NOTES

1. ALL SIGNS AND DEVICES TO CONFORM WITH THE M.U.T.C.D., M&S STANDARDS, AND PROJECT SPECIAL PROVISIONS.
2. BAILEYS TRAFFIC CONTROL. DOES NOT ACCEPT ANY LIABILITY IF ANOTHER COMPANY OR INDIVIDUAL SETS UP THE TRAFFIC CONTROL REPRESENTED ON THIS TRAFFIC CONTROL PLAN/MHT.
3. FLAGGERS WILL BE USED IF NEEDED. FLAGGER SYMBOLS WILL BE ADDED.
4. CLOSURE MAY BE USED AT ANY LOCATION ON THE PROJECT.
5. CLOSURE MAY BE LONGER OR SHORTER.

**MHT 05
TYPICAL TRAFFIC SHIFT/
ROAD CLOSURE
REVISED
PHASE 1**

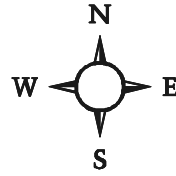

NOT TO SCALE

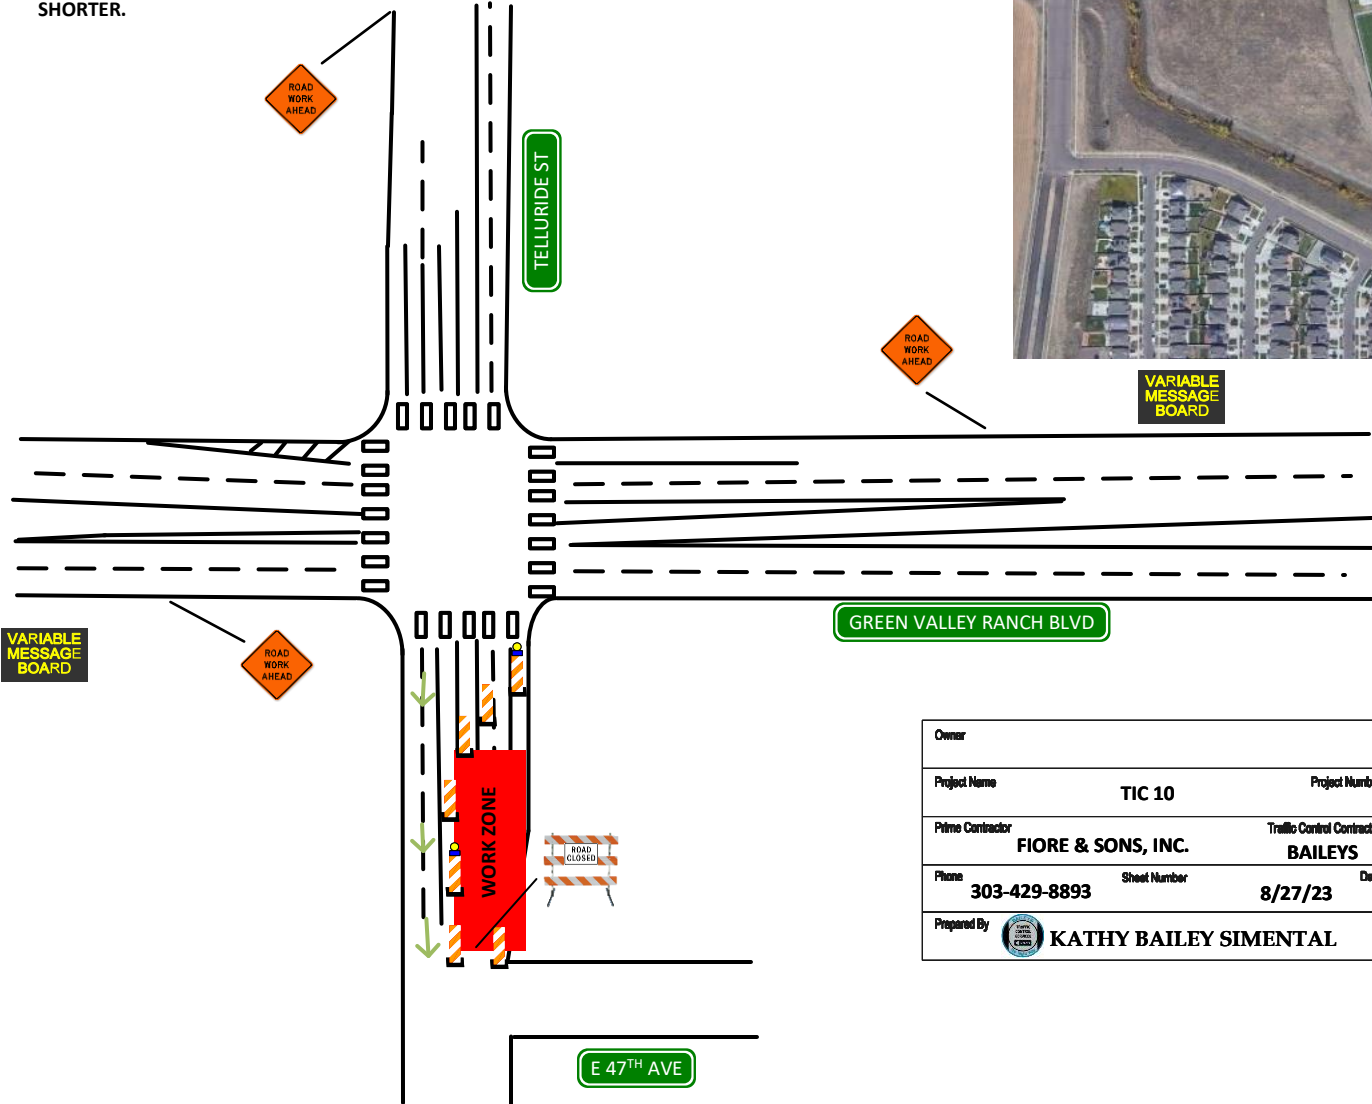

DEVICE TABULATION

3	ROAD WORK AHEAD
6	ROAD CLOSED AHEAD
4	ROAD CLOSED
4	ROAD CLOSED TO THRU TRAFFIC
4	TYPE III BARRICADE
1	DETOUR LEFT
2	DETOUR RIGHT
3	DETOUR STRAIGHT
35+	VERTICAL PANELS
15+	FLASHING LIGHTS
2	MESSAGE BOARD


Owner	
Project Name	TIC 10
Project Number	
Prime Contractor	FIORE & SONS, INC.
Traffic Control Contractor	BAILEYS
Phone	303-429-8893
Sheet Number	8/27/23
Date	
Prepared By	KATHY BAILEY SIMENTAL



NOTES

1. ALL SIGNS AND DEVICES TO CONFORM WITH THE M.U.T.C.D., M&S STANDARDS, AND PROJECT SPECIAL PROVISIONS.
2. BAILEYS TRAFFIC CONTROL. DOES NOT ACCEPT ANY LIABILITY IF ANOTHER COMPANY OR INDIVIDUAL SETS UP THE TRAFFIC CONTROL REPRESENTED ON THIS TRAFFIC CONTROL PLAN/MHT.
3. FLAGGERS WILL BE USED IF NEEDED. FLAGGER SYMBOLS WILL BE ADDED.
4. CLOSURE MAY BE USED AT ANY LOCATION ON THE PROJECT.
5. CLOSURE MAY BE LONGER OR SHORTER.
6. CLOSURE MAY BE USED ON EITHER SIDE OF THE ROADWAY.

**MHT 06
TYPICAL ROAD CLOSURE**



Owner		
Project Name	TIC 10	Project Number
Prime Contractor	FIORE & SONS, INC.	Traffic Control Contractor
	BAILEYS	
Phone	303-429-8893	Sheet Number
		8/28/23
Date		
Prepared By	 KATHY BAILEY SIMENTAL	


PHASE 2

Approved
for weekend
only.

DEVICE TABULATION

- 3 ROAD WORK AHEAD
- 6 ROAD CLOSED AHEAD
- 4 ROAD CLOSED
- 4 ROAD CLOSED TO THRU TRAFFIC
- 4 TYPE III BARRICADE
- 1 DETOUR LEFT
- 2 DETOUR RIGHT
- 3 DETOUR STRAIGHT
- 35+ VERTICAL PANELS
- 15+ FLASHING LIGHTS
- 1 NO LEFT TURN
- 1 NO RIGHT TURN
- 2 MESSAGE BOARD

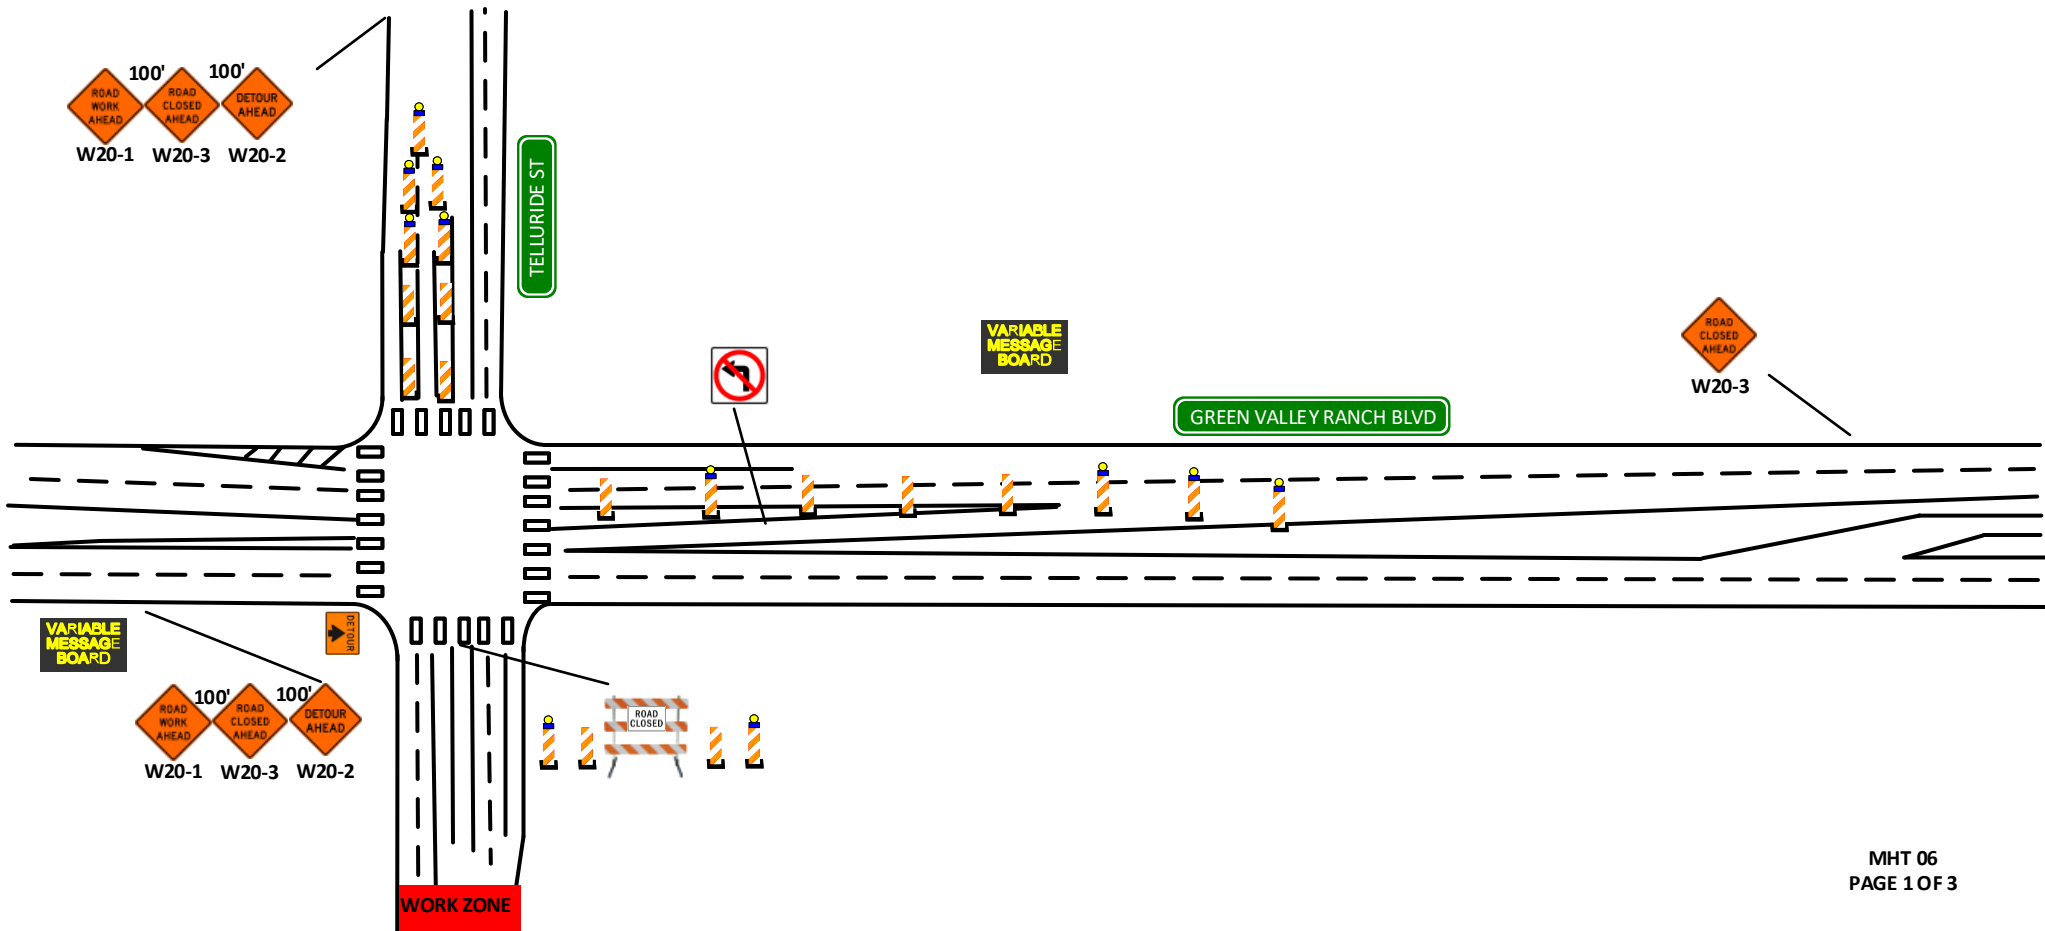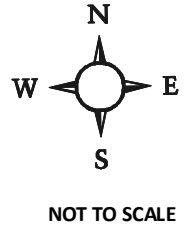

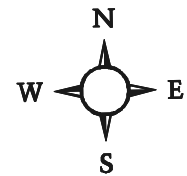

NOT TO SCALE

WALDEN ST


GREEN VALLEY RANCH BLVD

N YAMPA ST



GREEN VALLEY RANCH BLVD

100' ROAD WORK AHEAD W20-1
100' ROAD CLOSED AHEAD W20-3
100' DETOUR AHEAD W20-2

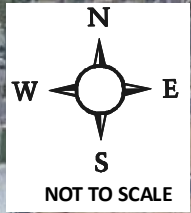

WORK ZONE

DETOUR ROUTE

TELLURIDE ST

ROAD CLOSED TO THRU TRAFFIC

E 47TH AVE

ROAD CLOSED AHEAD

N YAMPA ST

46TH AVE

ROAD CLOSED TO THRU TRAFFIC

ROAD CLOSED AHEAD

E 45TH AVE

DEVICE TABULATION

7	ROAD CLOSED AHEAD
2	ROAD CLOSED
5	ROAD CLOSED TO THRU TRAFFIC
2	TYPE III BARRICADE
1	DETOUR LEFT
5+	VERTICAL PANELS
15+	FLASHING LIGHTS

REVISED
PHASE 3

MHT 03
TYPICAL ROAD CLOSURE

Owner		
Project Name	TIC 10	Project Number
Prime Contractor	FIORE & SONS, INC.	Traffic Control Contractor
Phone	303-429-8893	Sheet Number
Prepared By	KATHY BAILEY SIMENTAL	

- NOTES**
1. ALL SIGNS AND DEVICES TO CONFORM WITH THE M.U.T.C.D., M&S STANDARDS, AND PROJECT SPECIAL PROVISIONS.
 2. BAILEYS TRAFFIC CONTROL. DOES NOT ACCEPT ANY LIABILITY IF ANOTHER COMPANY OR INDIVIDUAL SETS UP THE TRAFFIC CONTROL REPRESENTED ON THIS TRAFFIC CONTROL PLAN/MHT.
 3. FLAGGERS WILL BE USED IF NEEDED. FLAGGER SYMBOLS WILL BE ADDED.
 4. CLOSURE MAY BE USED AT ANY LOCATION ON THE PROJECT.
 5. CLOSURE MAY BE LONGER OR SHORTER.

